


E1 - KORIDOR PRO VEDENÍ ZVN 400 kV


P1 - KORIDOR PRO VEDENÍ V L-PRÁVNĚDÍ

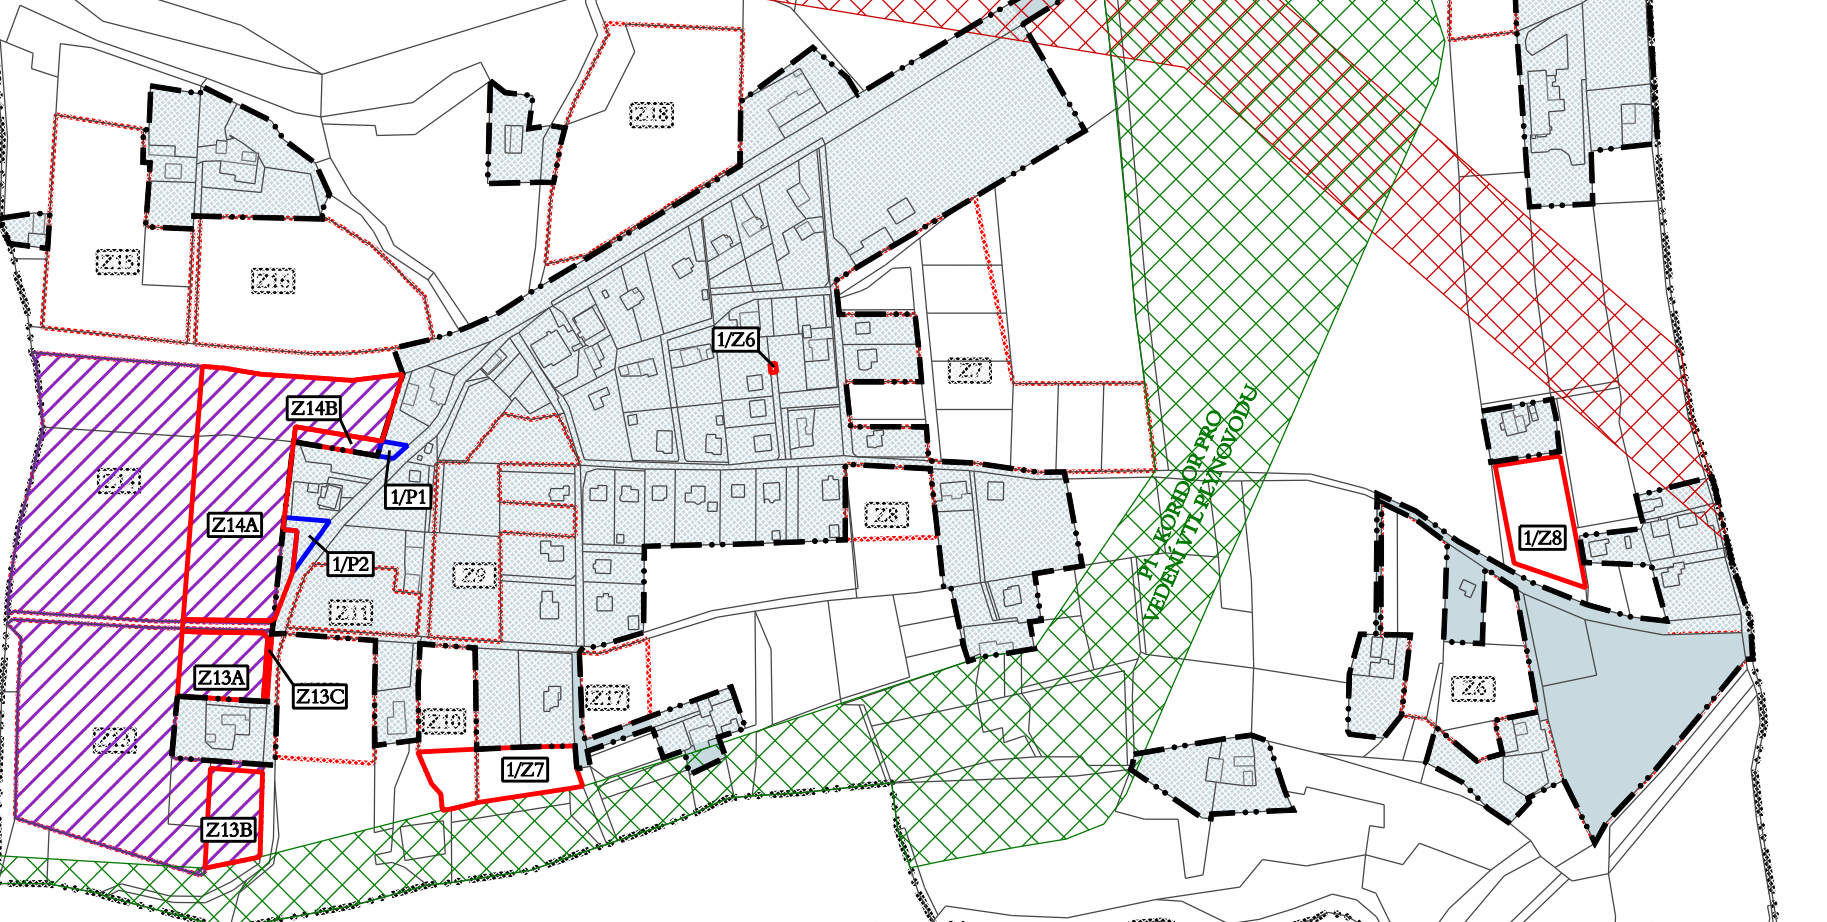

Z14B
Z14A
1/P1
1/P2
Z13A
Z13C
Z13B

1/Z6
Z18
Z17
Z16
Z15
Z14
Z13
Z12
Z11
Z10
Z9
Z8
Z7
Z6
Z5
Z4
Z3
Z2
Z1

1/Z8

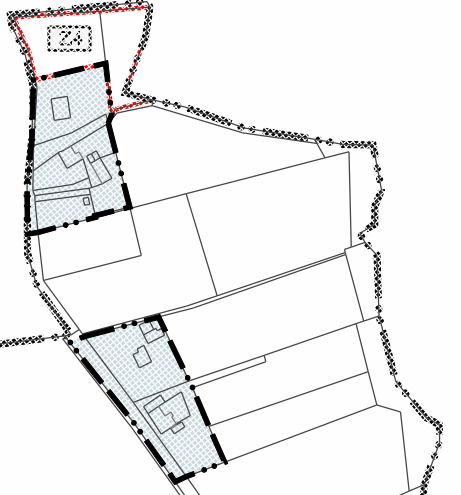

Z2